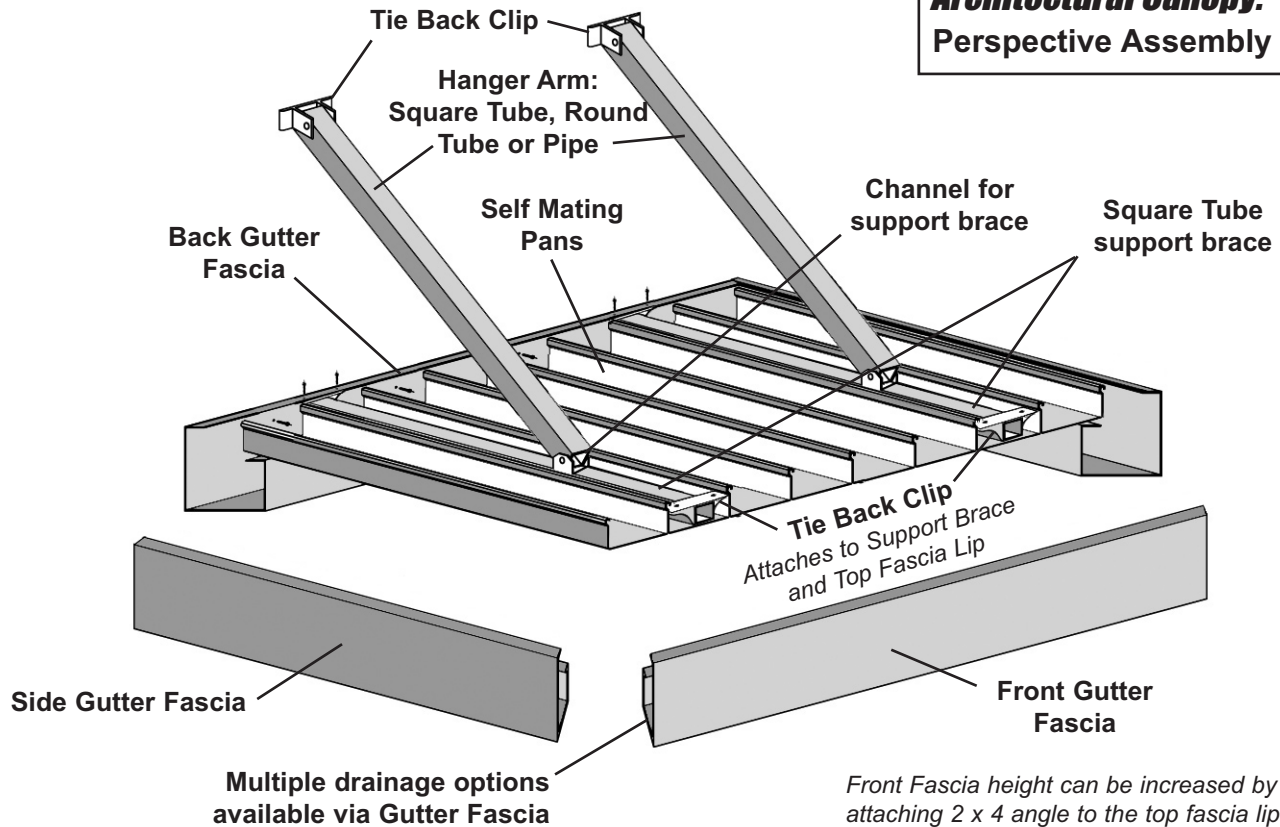


Architectural Canopy Schematic

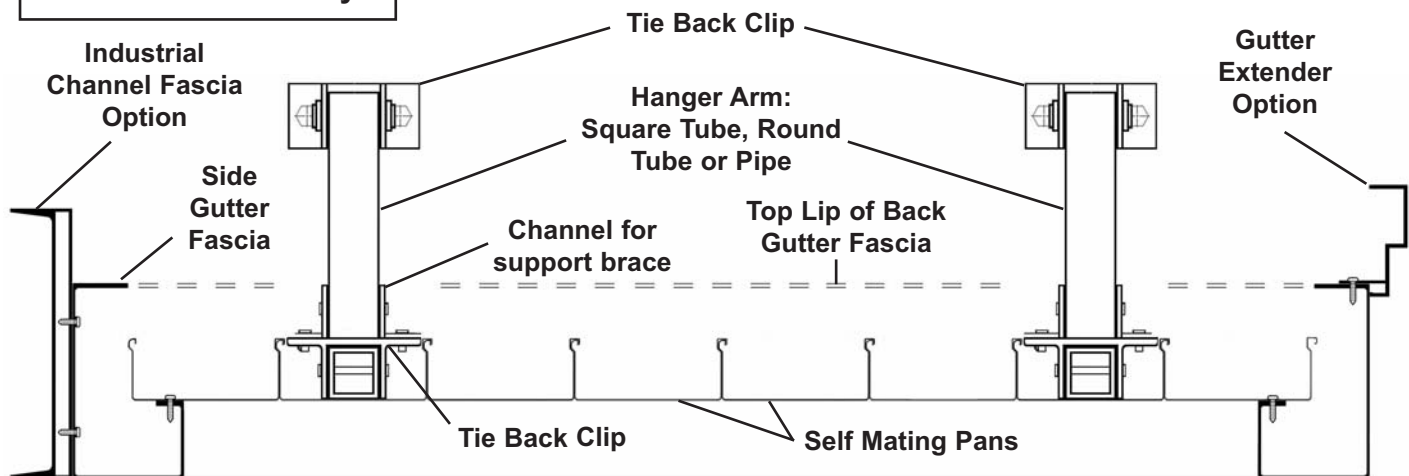
Available in: Mill Finish & Anodized; Various Lengths & Alloys

ENGINEERING AVAILABLE UPON REQUEST

**Architectural Canopy:
Perspective Assembly**



**Architectural Canopy:
Front View Assembly**



Front Gutter Fascia removed to display interior components of canopy

Architectural 06



Eastern Metal Supply
Quality Shapes In Aluminum

EMS FL

1-800-432-2204
(561) 588-4780 - fax

EMS NC

1-800-343-8154
(704) 391-2267 - fax

EMS TX

1-800-996-6061
(281) 656-2297 - fax

EMS MO

1-888-822-6061
(314) 344-3349 - fax

Additional Locations: West Palm Beach & Lakeland, FL; Newark, DE and Birmingham, AL

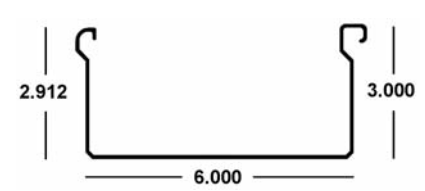
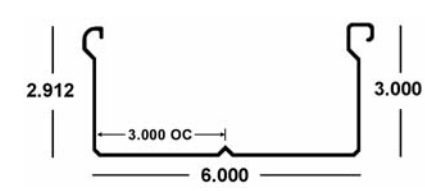
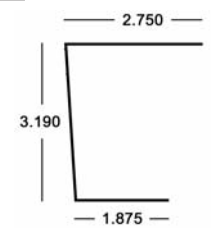
website: www.EasternMetal.com

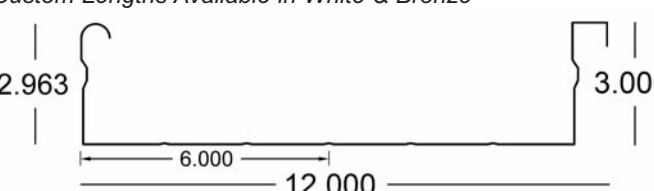
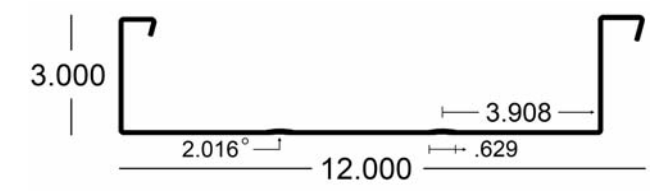
e-mail: info@EasternMetal.com

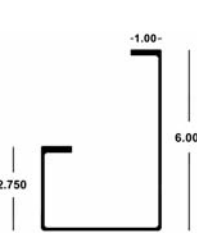
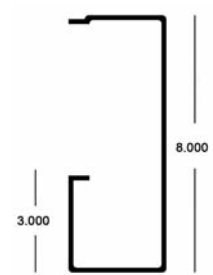
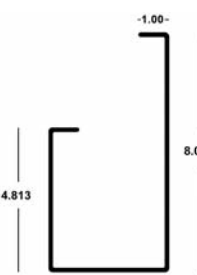
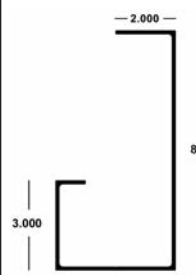
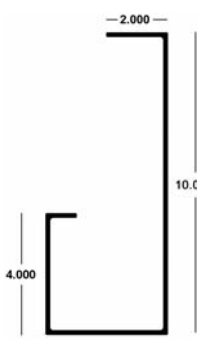

version: 04/28/17

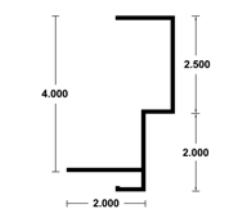
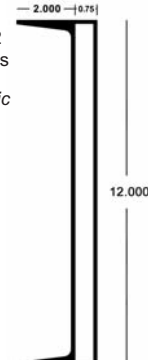
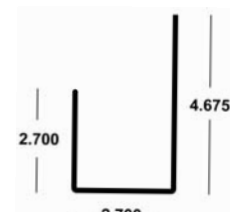
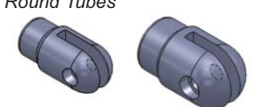


Architectural Canopy

ENGINEERING AVAILABLE UPON REQUEST • Florida items are available to all branches via shuttle.
*Custom lengths, finishes and additional profiles are also available on a minimum MILL ORDER basis.

<p>3 x 6 Self Mating Canopy Roof Pan x 24' 6063-T6 Mill Finish 56-63-015 (0.065 - Light Wall)</p> <p>MILL ORDER 20160-020 (TX) 0.078 - Heavy Wall</p> 	<p>3 x 6 x .078 Self Mating Canopy Roof Pan (V-Deck) 6063-T6 Mill Finish (3" On Center V) MILL ORDER 52-63-11677 (FL/NC) 0.078 - Heavy Wall</p> 	<p>3 x .045 Extruded Header 200-WH-019 White x 24' 200-MB-019 Bronze x 24' 200-WH-020 White x 30' 200-MB-020 Bronze x 30'</p> 
---	--	--

<p>3 x 12 Carport Roll Form Roof Pan (5 Rib) Self Mating Available in .032 and .024 thicknesses CRATE CHARGE MAY APPLY (please inquire with your sales person) Custom Lengths Available in White & Bronze</p> 	<p>3 x 12 x .050 Carport Roll Form Roof Pan (2 Rib) Self Mating Custom Lengths Available in White & Bronze</p> 
---	--

<p>4 x 6 x .093 Gutter Fascia x 24' 56-63-033 Mill Finish 56-63-036 204-R1 Clear 56-MB-036 Anodized Bronze 56-WH-036 White</p> 	<p>3 x 8 x .125 Gutter Fascia x 24' 21929-025M (TX) Mill Finish 21929-667 (TX) 204-R1 Clear Anodized</p> 	<p>4 x 8 x .125 Gutter Fascia x 24' 56-63-016 Mill Finish</p> 	<p>4 x 8 x 3 x .125 Gutter Fascia x 24' 56-63-039 Mill Finish</p> 	<p>4 x 10 x 4 x .125 Gutter Fascia x 24' 56-63-043 56-63-045 x 30' Mill Finish</p> 	<p>4 x 12 x 5 x .160 Gutter Fascia x 24' 56-63-042 Mill Finish</p> 
---	---	--	---	--	--

<p>Gutter/Fascia Extender x 24' 2" x 4.5" x .093 x 24' 56-63-041 Mill Finish See schematic on Architectural p 06</p> 	<p>12" Industrial Channel Fascia x 24' 52-63-14284 Mill Finish Mates with 4 x 6, 4 x 8, 4 x 10, 4 x 12 Gutter Fascias See schematic on Arch p 06</p> 	<p>Fascia Splice x 20' 21929-253 (TX) Mill Finish Fits 3 x 8 Gutter Fascia 21929-667 and 21929-025M</p> 	<p>Female Pin 6061-T6511 Mill Finish 13335-1 1-1/2" Special Order 13335-2 2" Special Order 132 pcs Minimum Order; Comes with bolt; Fits 1-1/2 and 2" Round Tubes</p>  <p>Tie Back Clips 6063-T6 Mill Finish 2" x 12' 40-63-262 Receives 2" Square Tube; Also used as support brace bracket</p> 	<p>Saddle Bracket 6063-T6 Clear Anodized SB-CLIP Receives 2" Square Tube</p> 
---	---	--	---	---

Architectural 07



Eastern Metal Supply
Quality Shapes In Aluminum

EMS FL

1-800-432-2204
(561) 588-4780 - fax

EMS NC

1-800-343-8154
(704) 391-2267 - fax

EMS TX

1-800-996-6061
(281) 656-2297 - fax

EMS MO

1-888-822-6061
(314) 344-3349 - fax

Add'l Locations: West Palm Beach & Lakeland, FL; Newark, DE; Birmingham, AL; Akron, OH; Van Buren, AR
website: www.EasternMetal.com e-mail: info@EasternMetal.com version: 01/10/18