


# Architectural Canopy Schematic

Available in: Mill Finish & Anodized; Various Lengths & Alloys


**ENGINEERING AVAILABLE:**

[www.easternmetalingeering.com](http://www.easternmetalingeering.com)

## Architectural Canopy: Perspective Assembly

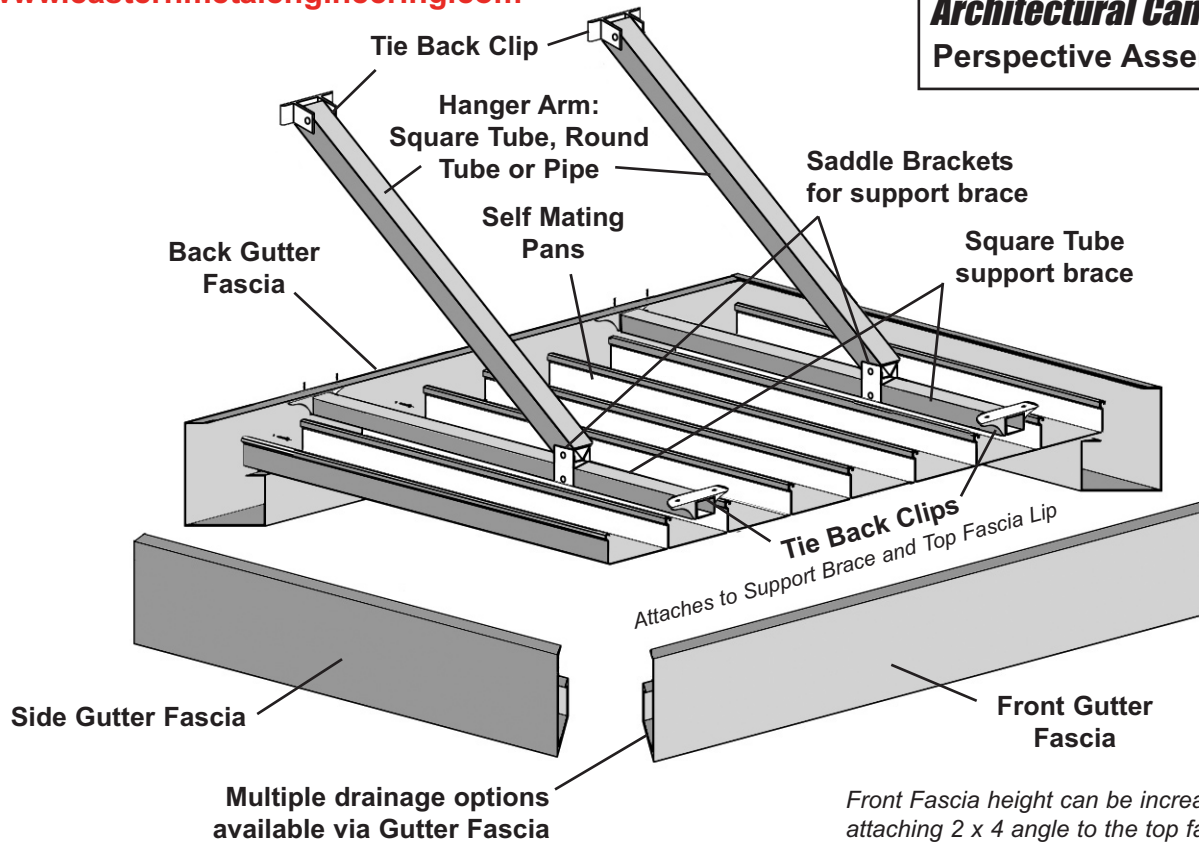

## Architectural Canopy: Front View Assembly

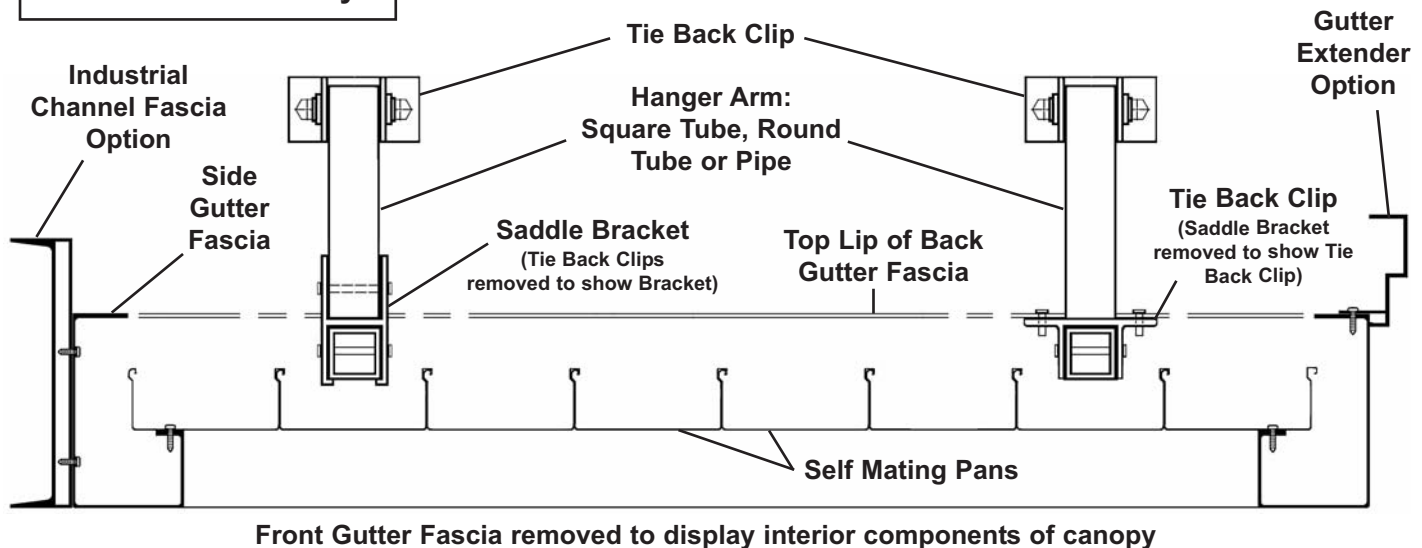

Architectural 06



**Eastern Metal Supply**  
Quality Shapes In Aluminum

**EMS FL**

1-800-432-2204

(561) 588-4780 - fax

**EMS NC**

1-800-343-8154

(704) 391-2267 - fax

**EMS TX**

1-800-996-6061

(281) 656-2297 - fax

**EMS MO**

1-888-822-6061

(314) 344-3349 - fax

Add'l Locations:

West Palm Beach & Lakeland, FL; Newark, DE; Birmingham, AL; Akron, OH; Van Buren, AR

website: [www.EasternMetal.com](http://www.EasternMetal.com)

e-mail: [info@EasternMetal.com](mailto:info@EasternMetal.com)





version: 07/18/18

# Architectural Canopy


ENGINEERING AVAILABLE: [www.easternmetalingeering.com](http://www.easternmetalingeering.com)

Florida items are available to all branches via shuttle.


\*Custom lengths, finishes and additional profiles are also available on a minimum MILL ORDER basis.
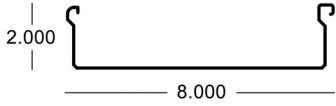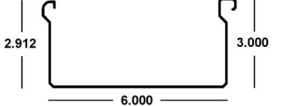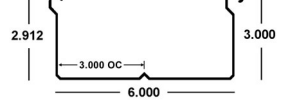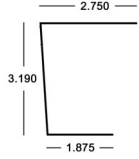
<p><b>2 x 8 Self Mating Canopy Roof Pan x 24'</b> 6063-T6 Mill Finish <b>56-63-046</b> (0.065 - Light Wall)</p> 	<p><b>3 x 6 Self Mating Canopy Roof Pan x 24'</b> 6063-T6 Mill Finish <b>56-63-015</b> (0.065 - Light Wall)</p> <p><b>MILL ORDER 20160-020 (TX)</b> 0.078 - Heavy Wall</p> 	<p><b>3 x 6 x .078 Self Mating Canopy Roof Pan (V-Deck)</b> 6063-T6 Mill Finish (3" On Center V) <b>MILL ORDER 52-63-11677 (FL/NC)</b> 0.078 - Heavy Wall</p> 	<p><b>3 x .045 Extruded Header</b> <b>200-WH-019</b> White x 24' <b>200-MB-019</b> Bronze x 24' <b>200-WH-020</b> White x 30' <b>200-MB-020</b> Bronze x 30'</p> 
---	--	--	--


**3 x 12 Carport Roll Form Roof Pan (5 Rib)**  
Self Mating Available in .032 and .024 thicknesses  
Custom Lengths Available in White & Bronze  
**CRATE CHARGE MAY APPLY (please inquire with your sales person)**  
Production Lead Times average 5-7 Business Days + shipping

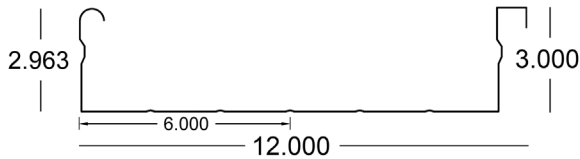


**3 x 12 x .050 Carport Roll Form Roof Pan (2 Rib)**  
Self Mating Custom Lengths Available in White & Bronze  
**CRATE CHARGE MAY APPLY (please inquire with your sales person)**  
Production Lead Times average 5-7 Business Days + shipping

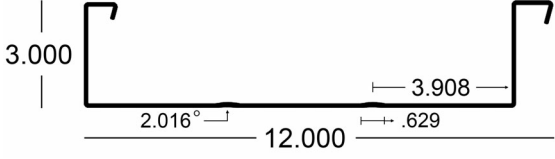


**4 x 6 x .093 Gutter Fascia x 24'**  
**56-63-033** Mill Finish  
**56-63-036** 204-R1 Clear  
**56-MB-036** Anodized Bronze  
**56-WH-036** White

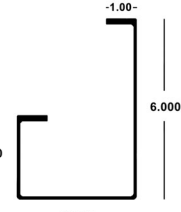


**3 x 8 x .125 Gutter Fascia x 24'**  
**21929-025M (TX)** Mill Finish  
**21929-667 (TX)** 204-R1 Clear Anodized

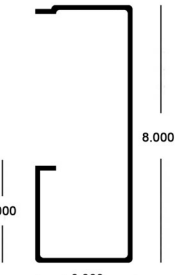


**4 x 8 x .125 Gutter Fascia x 24'**  
**56-63-016** Mill Finish

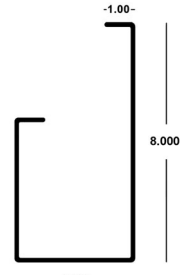


**4 x 8 x 3 x .125 Gutter Fascia x 24'**  
**56-63-039** Mill Finish

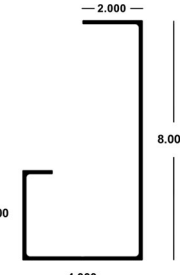


**4 x 10 x 4 x .125 Gutter Fascia x 24'**  
**56-63-043**  
**56-63-045** x 30' Mill Finish

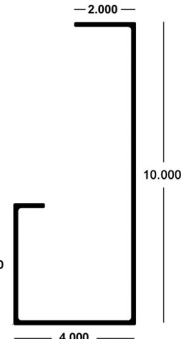


**4 x 12 x 5 x .160 Gutter Fascia x 24'**  
**56-63-042** Mill Finish

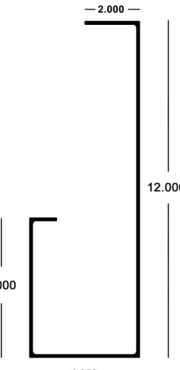


**Gutter/Fascia Extender x 24'**  
2" x 4.5" x .093 x 24'  
**56-63-041** Mill Finish  
See schematic on Architectural p 06

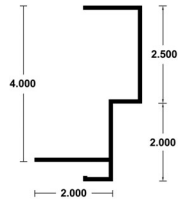


**12" Industrial Channel Fascia x 24'**  
**52-63-14284** Mill Finish  
Mates with 4 x 6, 4 x 8, 4 x 10, 4 x 12 Gutter Fascias  
See schematic on Arch p 06

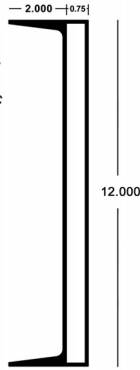


**Fascia Splice x 20'**  
**21929-253 (TX)** Mill Finish  
Fits 3 x 8 Gutter Fascia  
**21929-667** and **21929-025M**

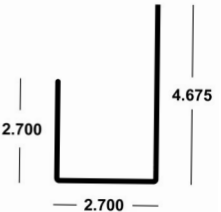

**Female Pins** 6061-T6511 MF  
**13335-1** Fits 1-1/2" x 1/8" Tube  
**13335-2** Fits 2" x 1/8" Tube  
Comes with bolt

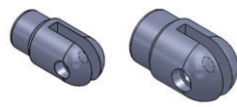

**Tie Back Clips**  
6063-T6 Mill Finish  
2" x 12' **40-63-262**  
Receives 2" Square Tube; Also used as support brace bracket

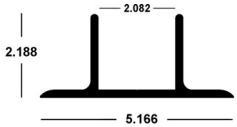

**Saddle Bracket**  
6063-T6 Mill Finish  
**SB-CLIP**  
Receives 2" Square Tube



## Architectural 07



**EMS FL**  
1-800-432-2204  
(561) 588-4780 - fax

**EMS NC**  
1-800-343-8154  
(704) 391-2267 - fax

**EMS TX**  
1-800-996-6061  
(281) 656-2297 - fax

**EMS MO**  
1-888-822-6061  
(314) 344-3349 - fax

**Eastern Metal Supply**  
Quality Shapes In Aluminum



Additional Locations: West Palm Beach & Lakeland, FL; Newark, DE; Akron, OH, Van Buren, AR; Atlanta, GA and Dallas, TX  
website: [www.EasternMetal.com](http://www.EasternMetal.com) e-mail: [info@EasternMetal.com](mailto:info@EasternMetal.com) version: 01/09/19

## Architectural Canopy: 12" Industrial Channel Fascia



### Features & Benefits

- Can be mechanically fastened to the front of any gutter to give the canopy the popular Industrial Channel Fascia look
- Approximately 2 pounds per foot lighter than a traditional 12" structural channel often used in this application
- Adaptable to be used on any size gutter
- Fasteners attach through the double wall in the back. No visible fasteners on the exposed canopy fascia
- No welding required to attach fascia to gutter
- No seams on the front of the canopy fascia

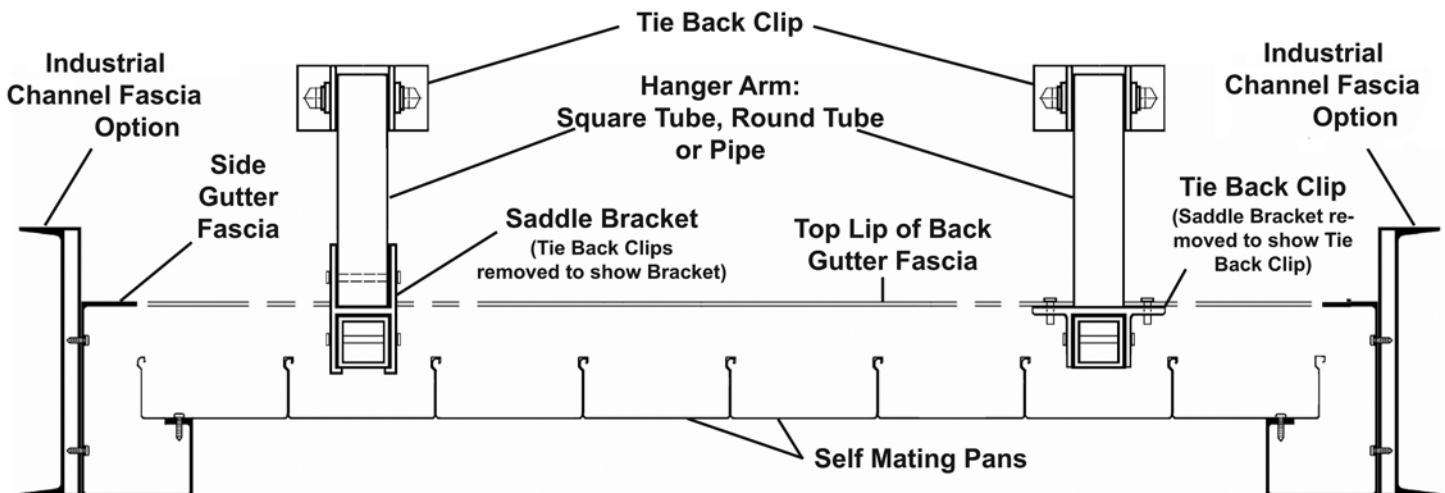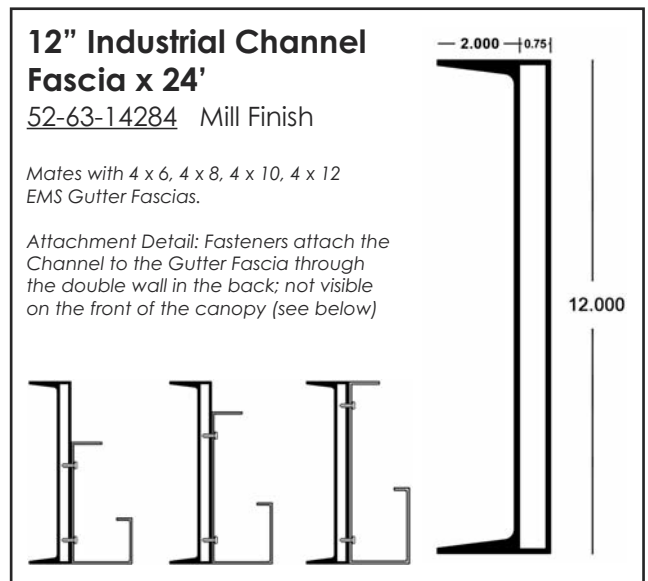


Front Gutter Fascia removed to display interior components of canopy





# Eastern Metal Supply

## Architectural Canopy: Fascia/Gutter Extender

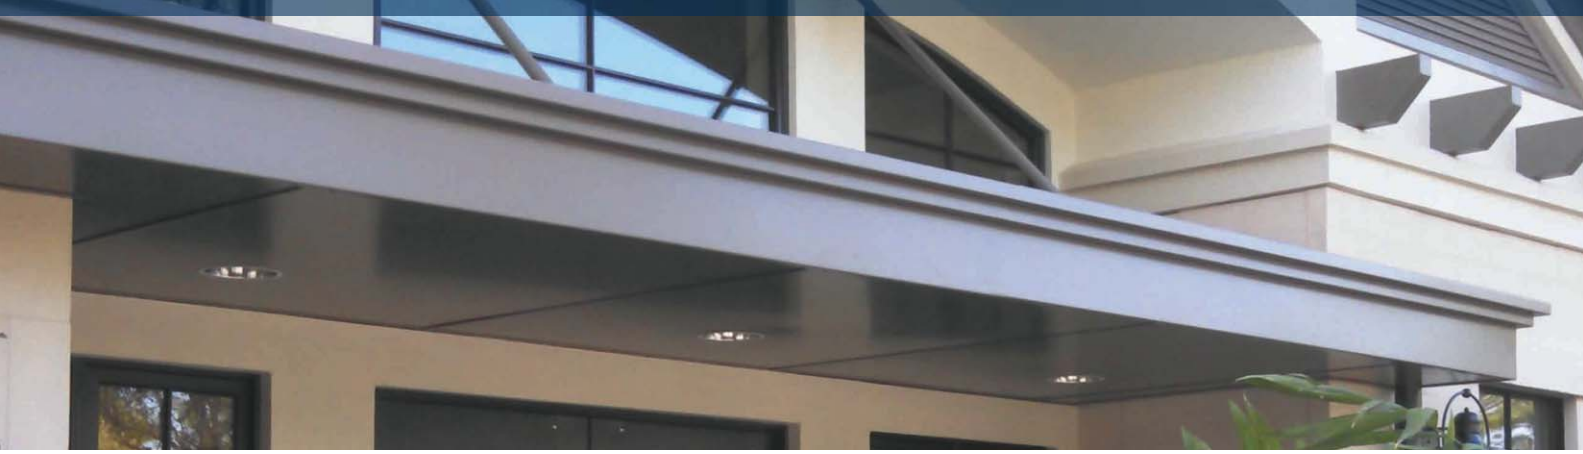

### Features & Benefits

- Unique design creates three-dimensional depth
- Easily increase the height of your fascia for more prominent curb appeal
- Fast and simple to assemble
- Immediate shipment from stock

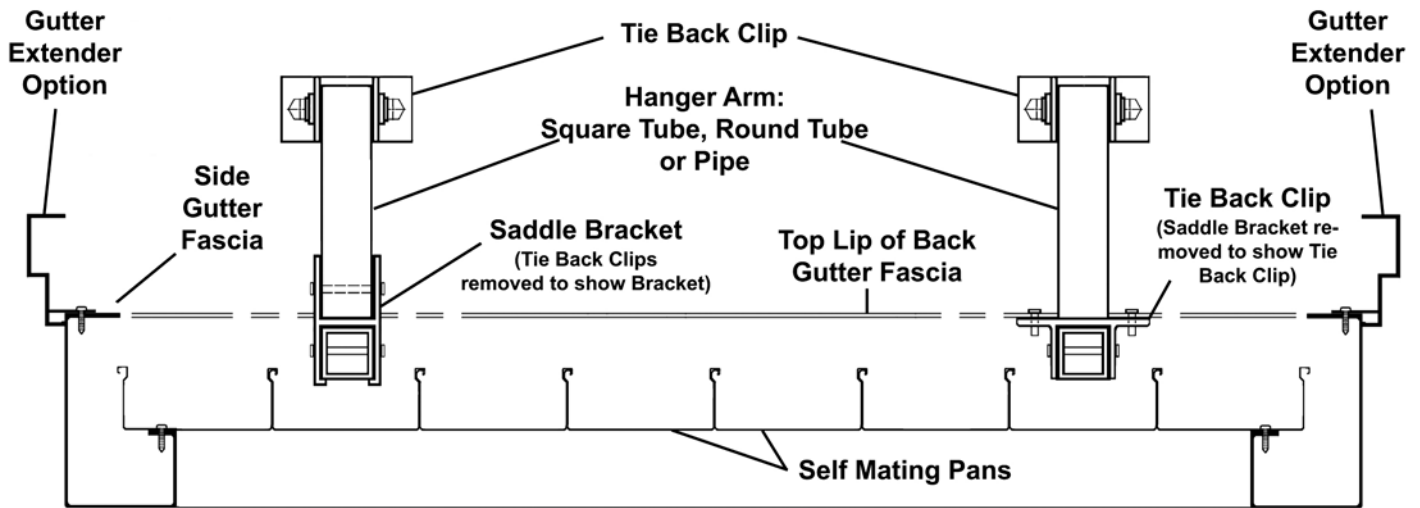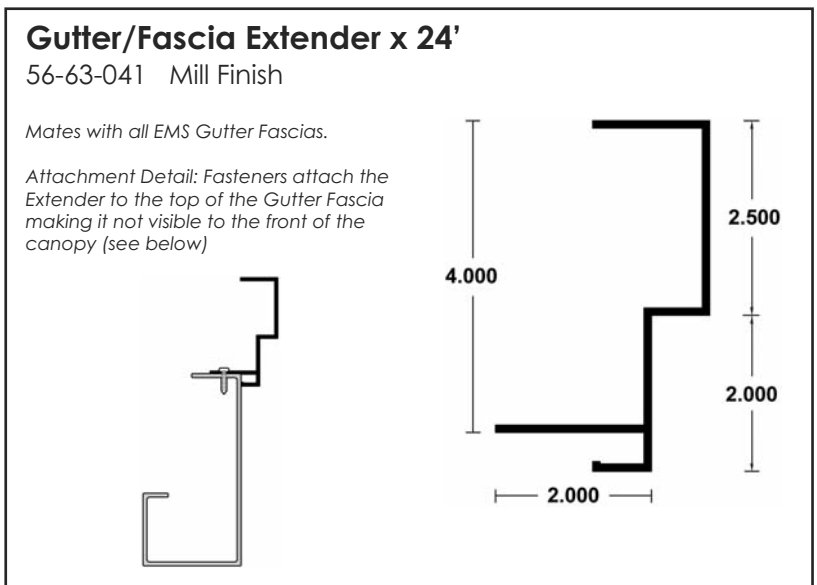

Front Gutter Fascia removed to display interior components of canopy



Eastern Metal Supply [www.easternmetal.com](http://www.easternmetal.com) • [info@easternmetal.com](mailto:info@easternmetal.com)

FL: 800-432-2204 • NC: 800-343-8154 • TX: 800-996-6061 • MO: 888-822-6061 v08/18